


GOVT. INDUSTRIAL TRAINING INSTITUTE AT NATHUSARI CHOPTA

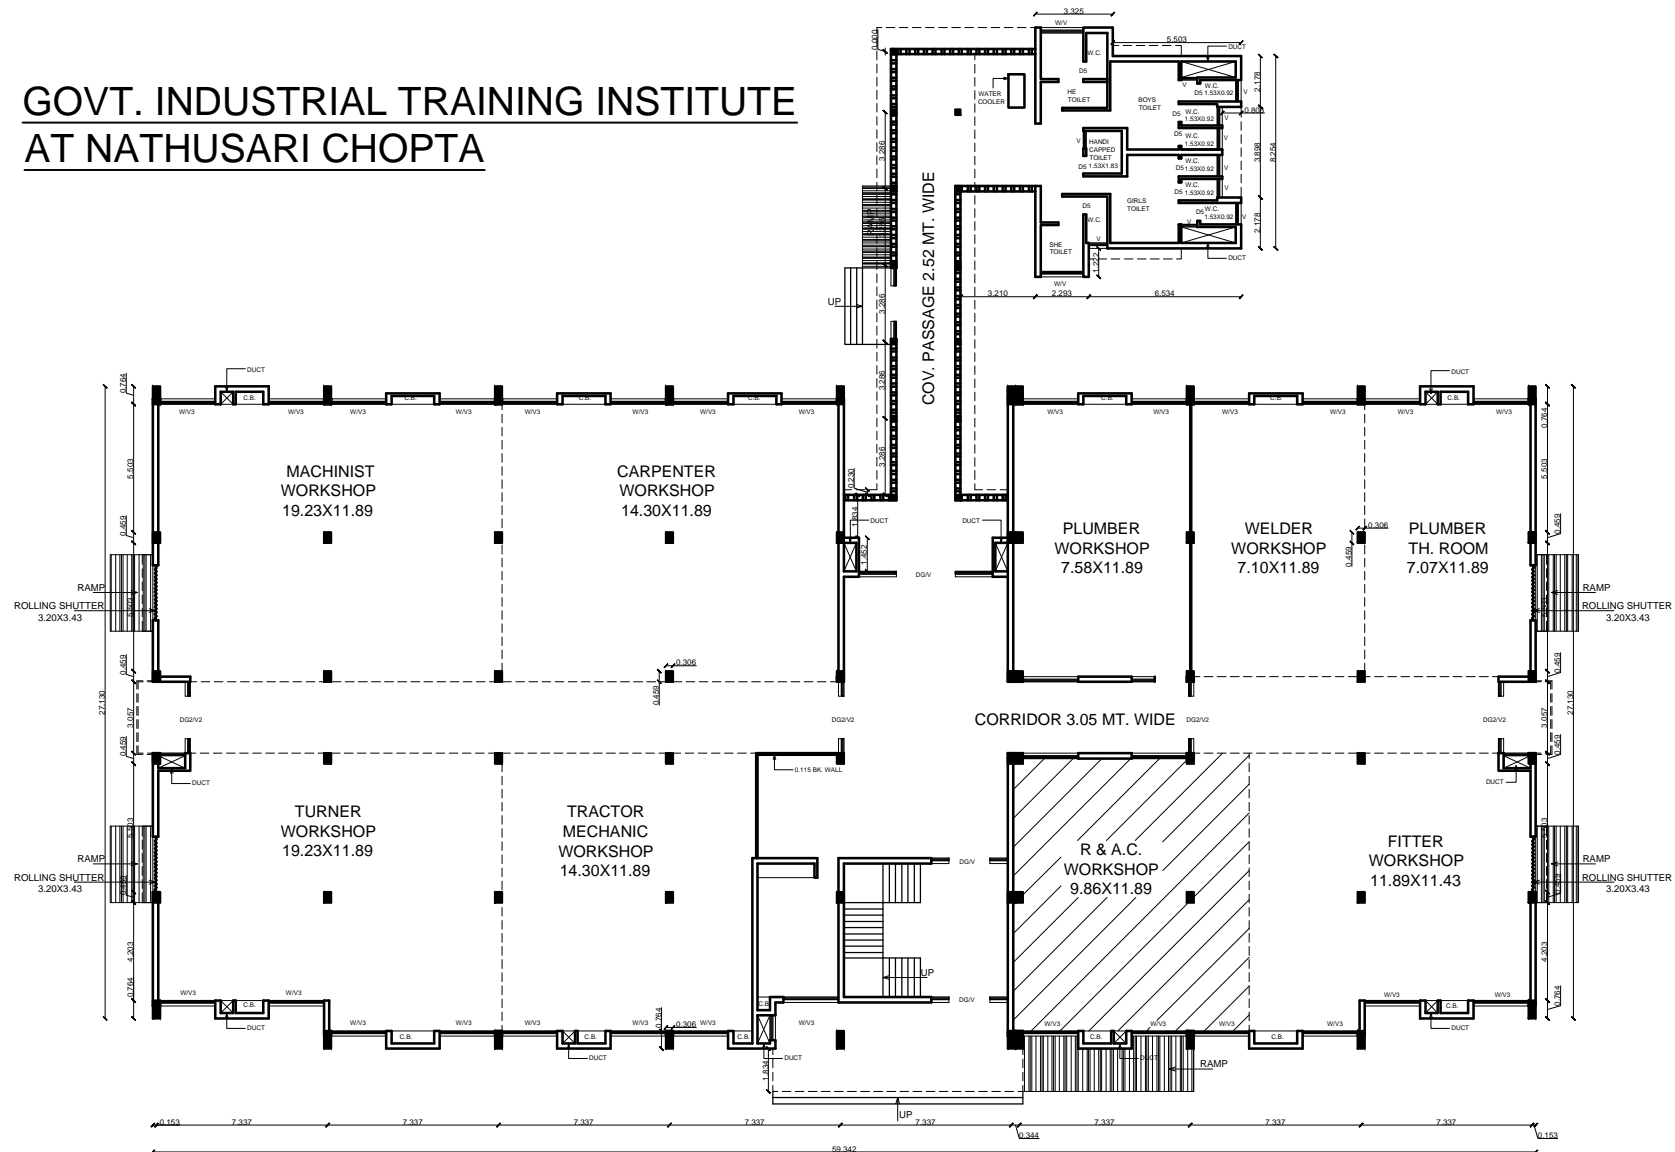

GROUND FLOOR PLAN

BLOCK-1

ARCHITECT SIGN.:-